


Outline Drawing

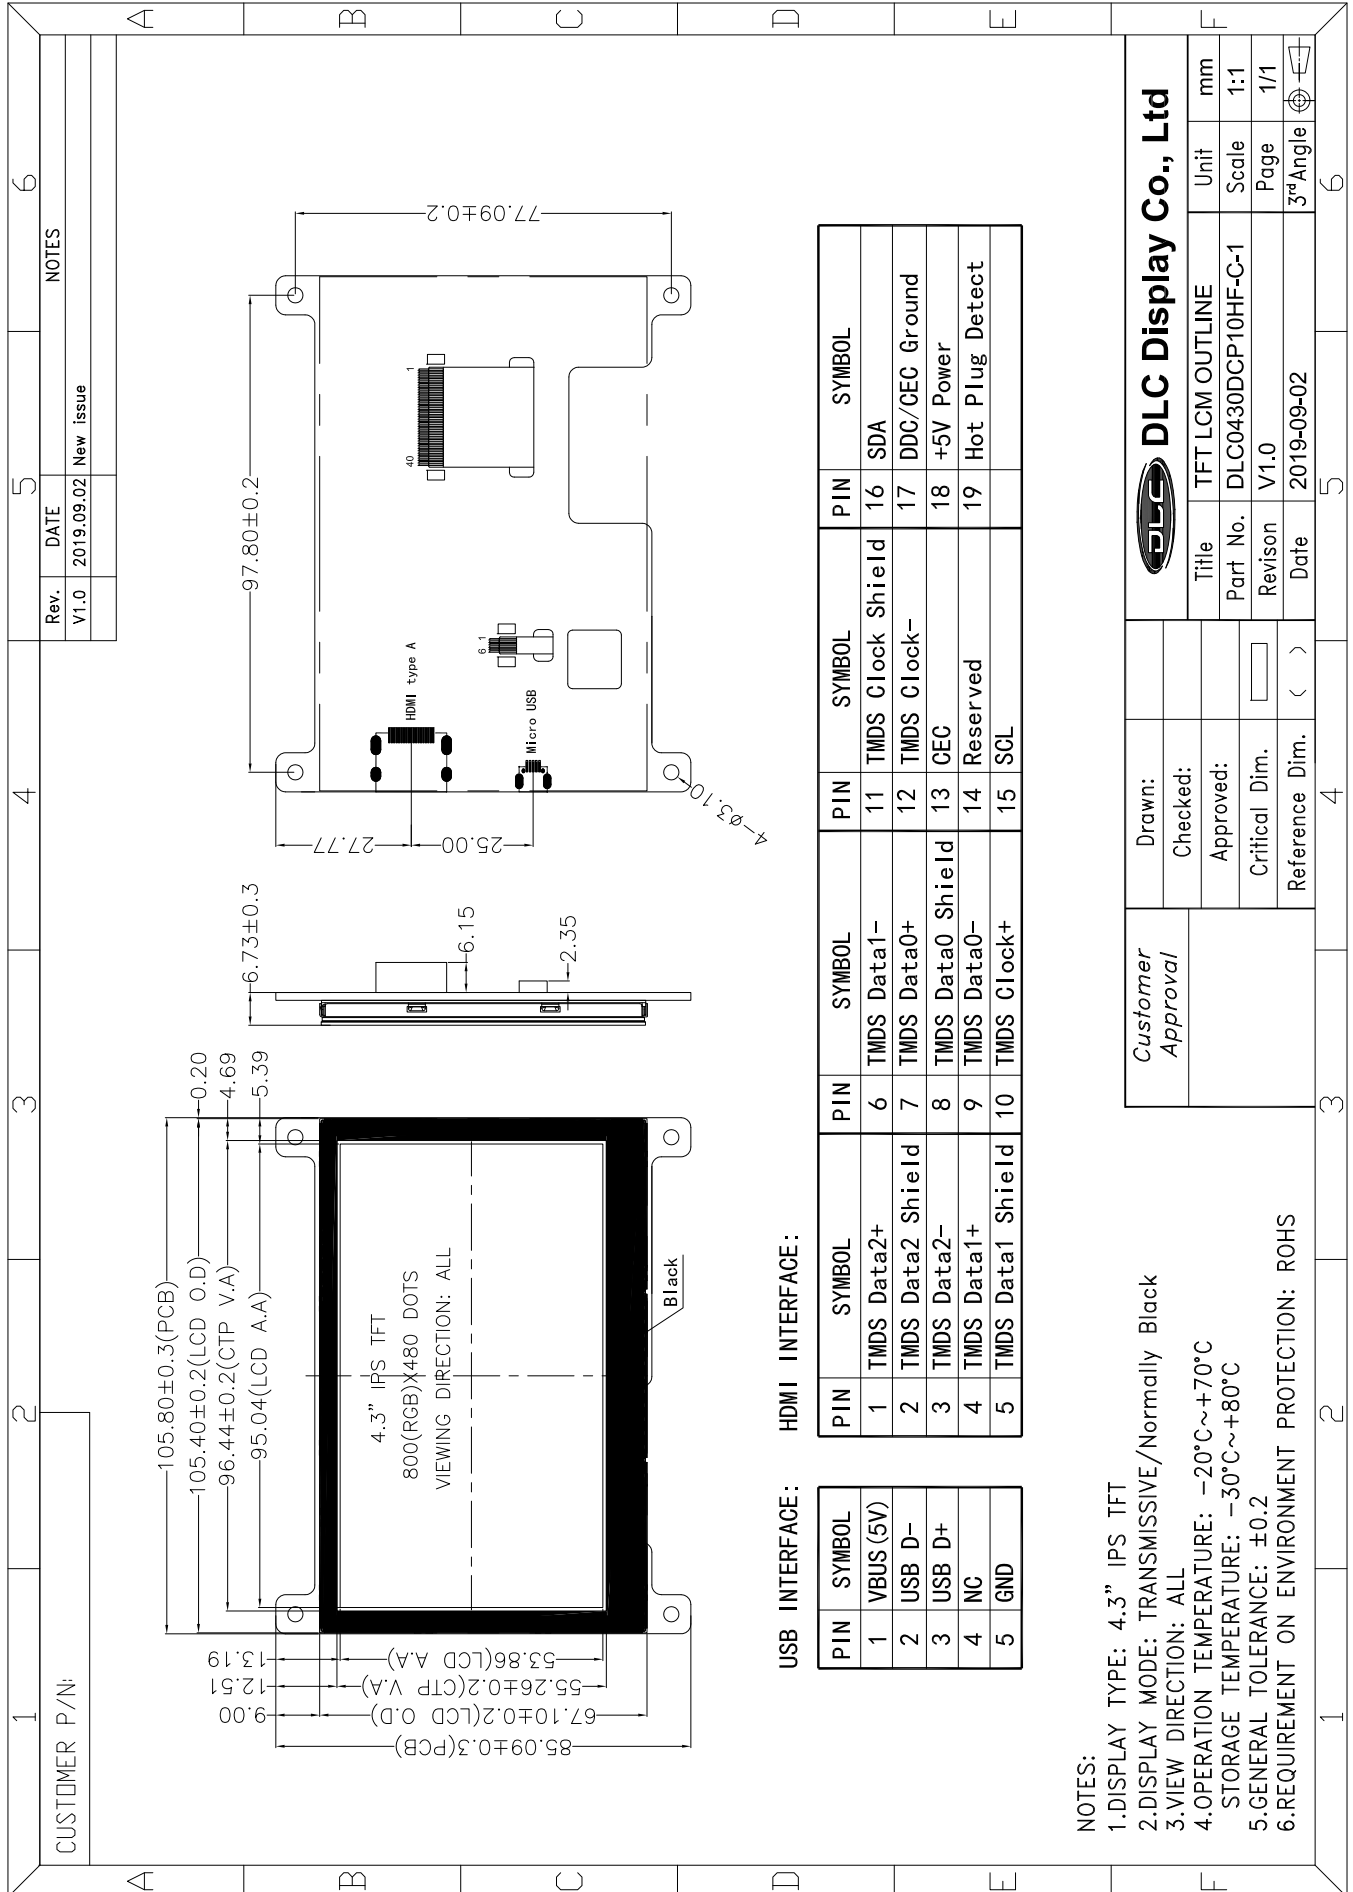

Rev.	DATE	NOTES
V1.0	2019.09.02	New Issue

USB INTERFACE:

PIN	SYMBOL
1	VBUS (5V)
2	USB D-
3	USB D+
4	NC
5	GND

HDMI INTERFACE:

PIN	SYMBOL	PIN	SYMBOL	PIN	SYMBOL
1	TMDS Data2+	6	TMDS Data1-	11	TMDS Clock Shield
2	TMDS Data2 Shield	7	TMDS Data0+	12	TMDS Clock-
3	TMDS Data2-	8	TMDS Data0 Shield	13	CEC
4	TMDS Data1+	9	TMDS Data0-	14	Reserved
5	TMDS Data1 Shield	10	TMDS Clock+	15	SCL
				16	SDA
				17	DDC/CEC Ground
				18	+5V Power
				19	Hot Plug Detect

NOTES:

- 1.DISPLAY TYPE: 4.3" IPS TFT
- 2.DISPLAY MODE: TRANSMISSIVE/Normally Black
- 3.VIEW DIRECTION: ALL
- 4.OPERATION TEMPERATURE: -20°C~+70°C  
STORAGE TEMPERATURE: -30°C~+80°C
- 5.GENERAL TOLERANCE: ±0.2
- 6.REQUIREMENT ON ENVIRONMENT PROTECTION: ROHS

Customer Approval	Drawn:	<b>DLC Display Co., Ltd</b>			
	Checked:				
	Approved:				
	Critical Dim.				
Reference Dim. ( )		Title	TFT LCM OUTLINE	Unit	mm
		Part No.	DLC0430DCP10HF-C-1	Scale	1:1
		Revision	V1.0	Page	1/1
		Date	2019-09-02	3 <sup>rd</sup> Angle	